



FIRST FLOOR PLAN

SCALE: 1/4" = 1'-0"

FIRST FLOOR AREA: 1979 SQ. FT.
GARAGE AREA: 483 SQ. FT.

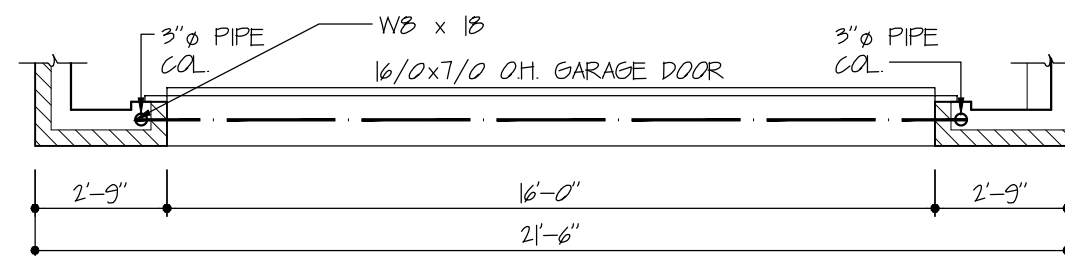

ALTERNATE PLAN-FRONT ENTRY GARAGE

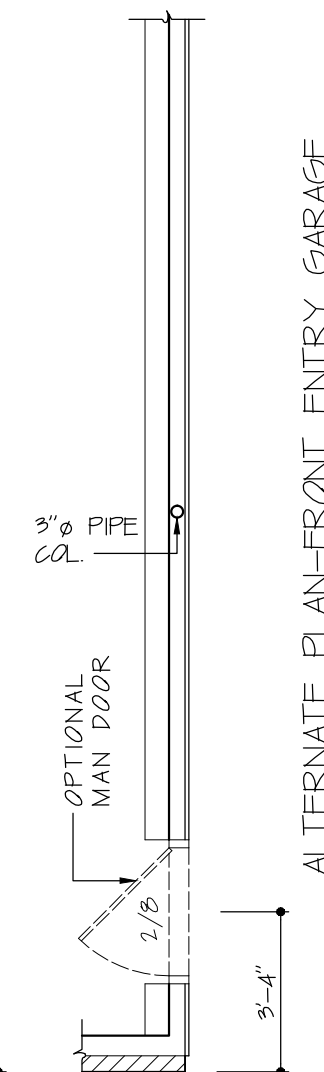

ALTERNATE PLAN-FRONT ENTRY GARAGE

ROBERT T. STEVENS · AIA · ARCHITECTS
37 McMURRAY ROAD · PITTSBURGH, PA. · 15241-1693

DATE
REVISIONS

JOB NO.
1 - 885

SHEET NO.