



1
A-1
1/8" = 1'-0"

LEFT SIDE ELEVATION

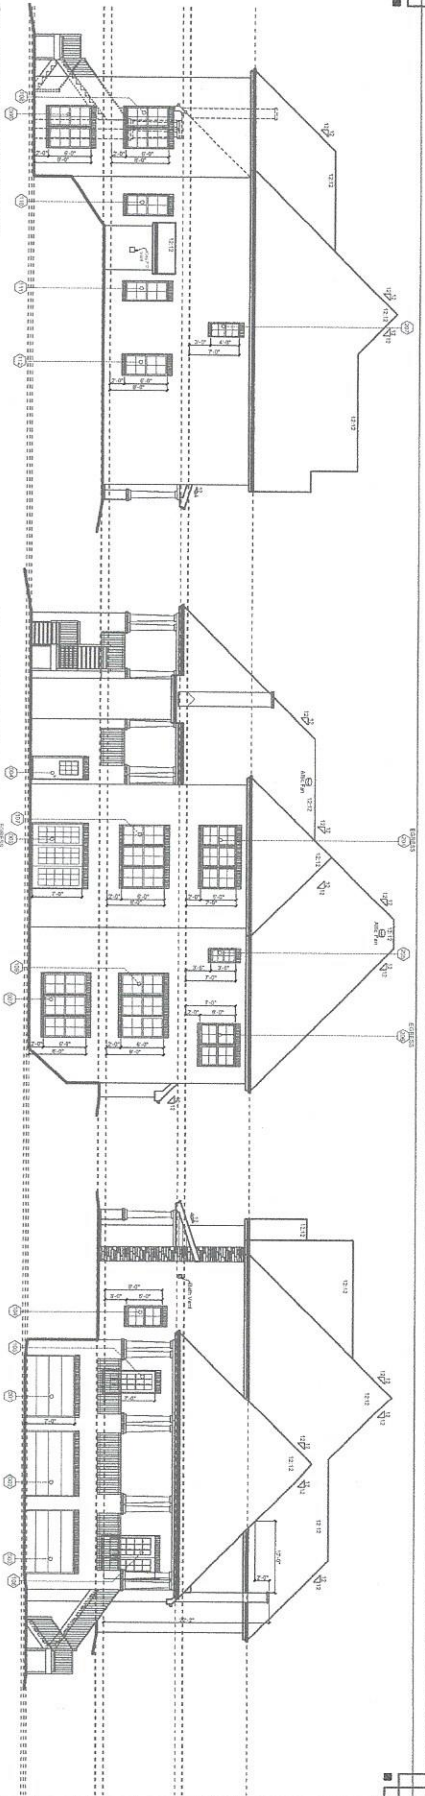


2
A-1
1/8" = 1'-0"

REAR ELEVATION

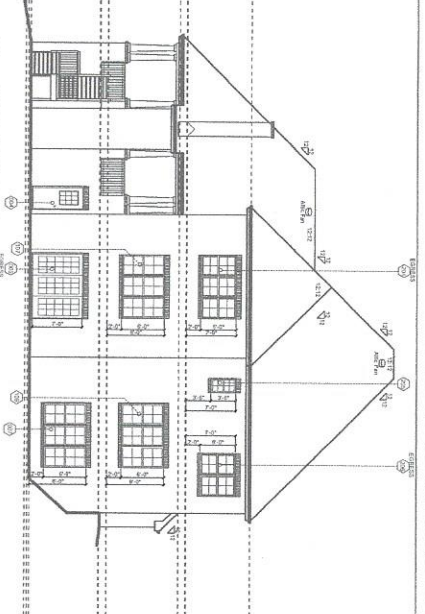


3
A-1
1/8" = 1'-0"

RIGHT SIDE ELEVATION

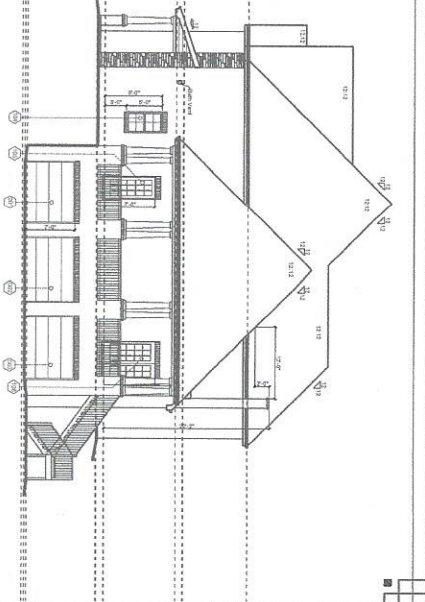

4
A-1
1/4" = 1'-0"

FRONT ELEVATION

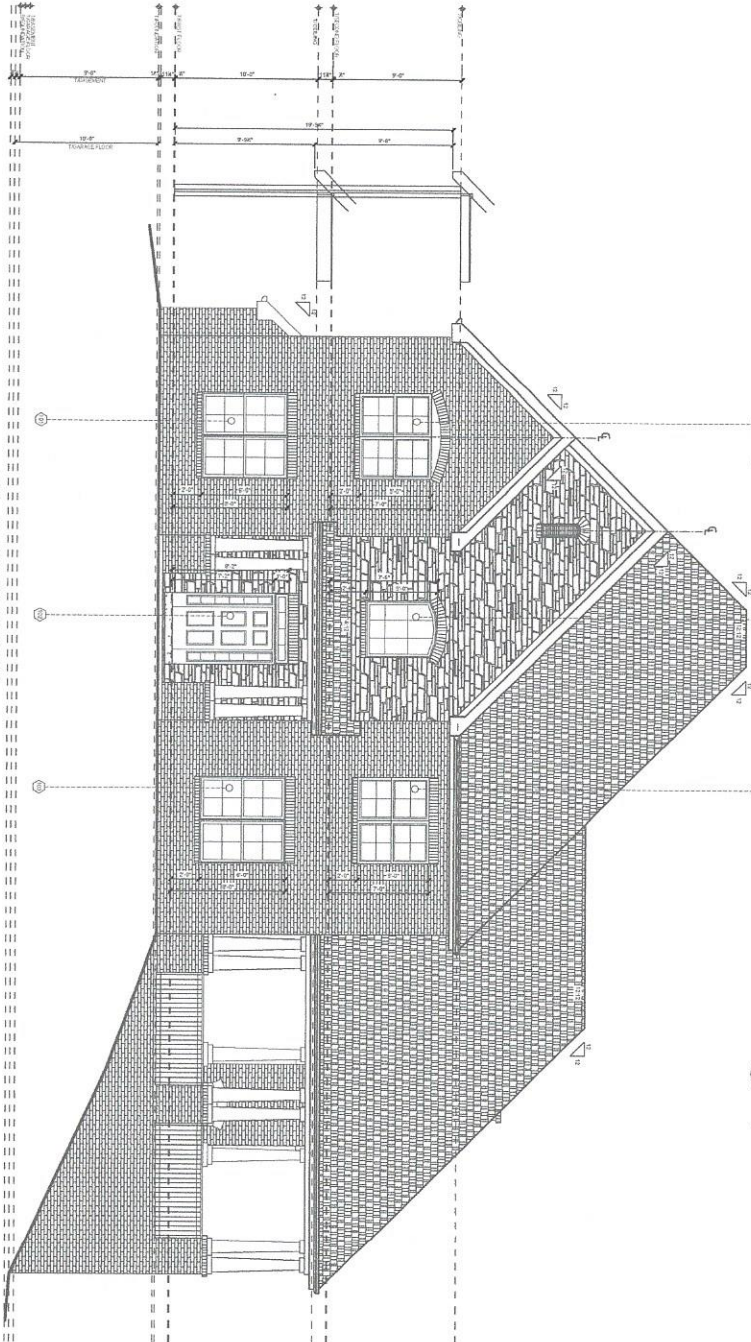

17-Feb-16
Revised 12-26-16
A-1

ELEVATIONS

SSa SENEY SHANK ARCHITECTS, LLC
3831 Wilcox Avenue
Pittsburgh, PA 15234
Phone (412) 343-1611
Facsimile (412) 343-1613
E-mail office@seneyshankarchitects.com
www.sseneyshankarchitects.com



VERIFY GRAPHIC SCALE BEFORE MEASURING DRAWING DIRECTLY